




1
A-1
PROPOSED SECOND FLOOR PLAN
SCALE: 1/4" = 1'-0"

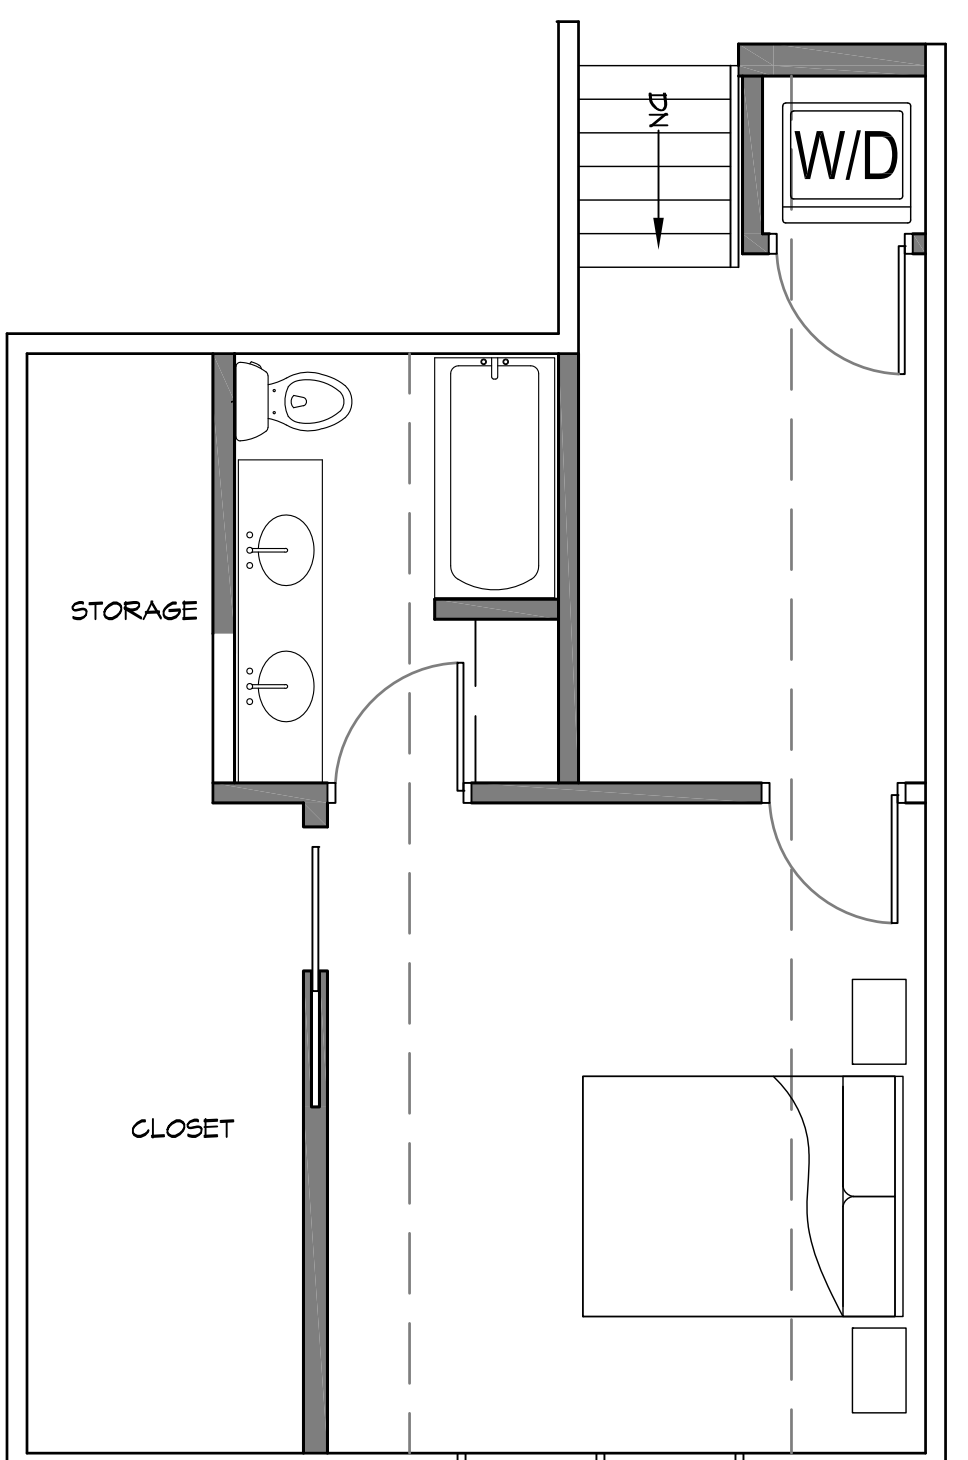

2
A-1
PROPOSED MEZZANINE PLAN
SCALE: 1/4" = 1'-0"

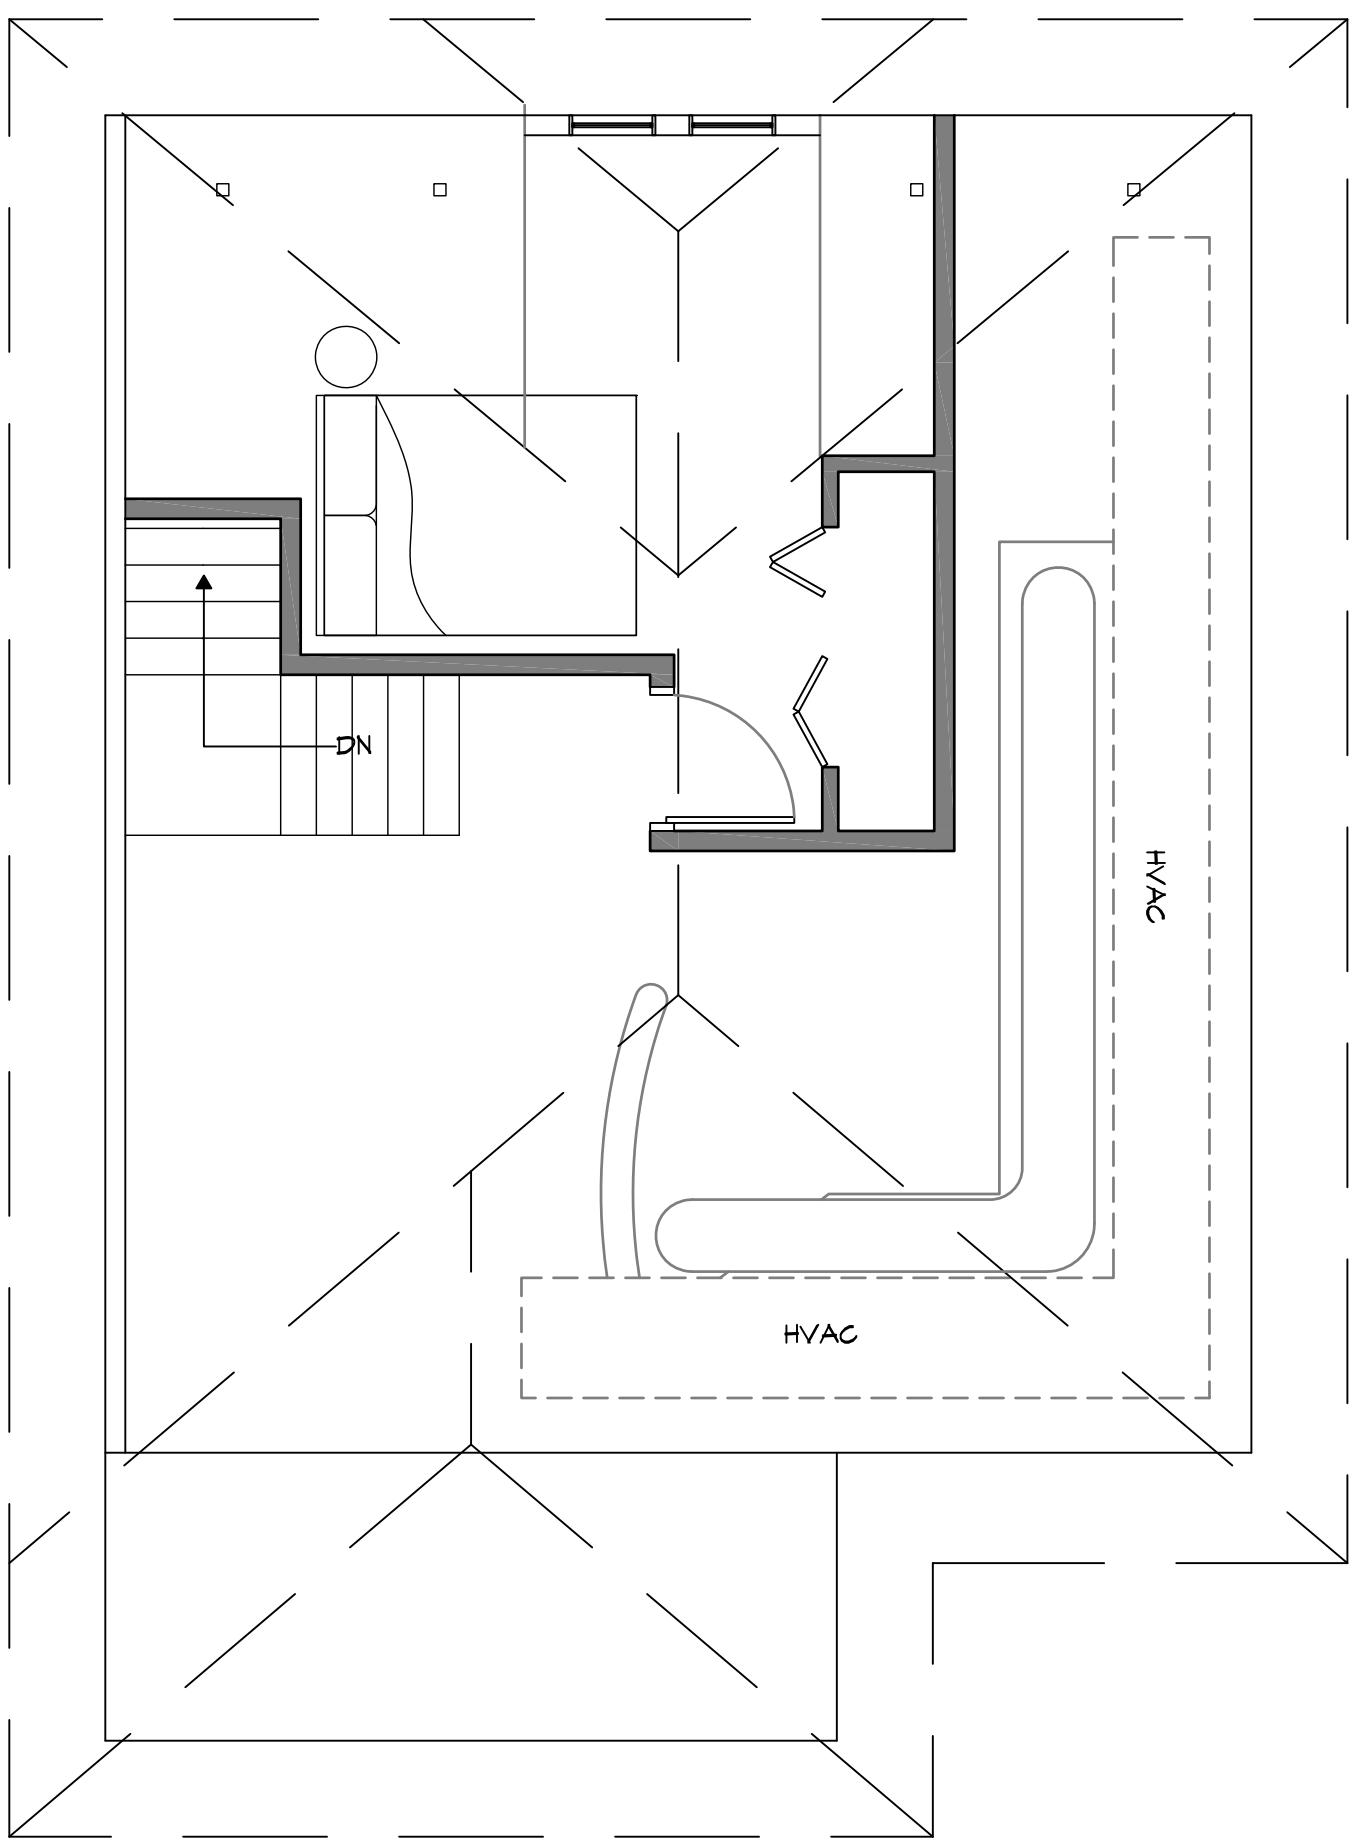

3
A-1
PROPOSED ATTIC PLAN
SCALE: 1/4" = 1'-0"

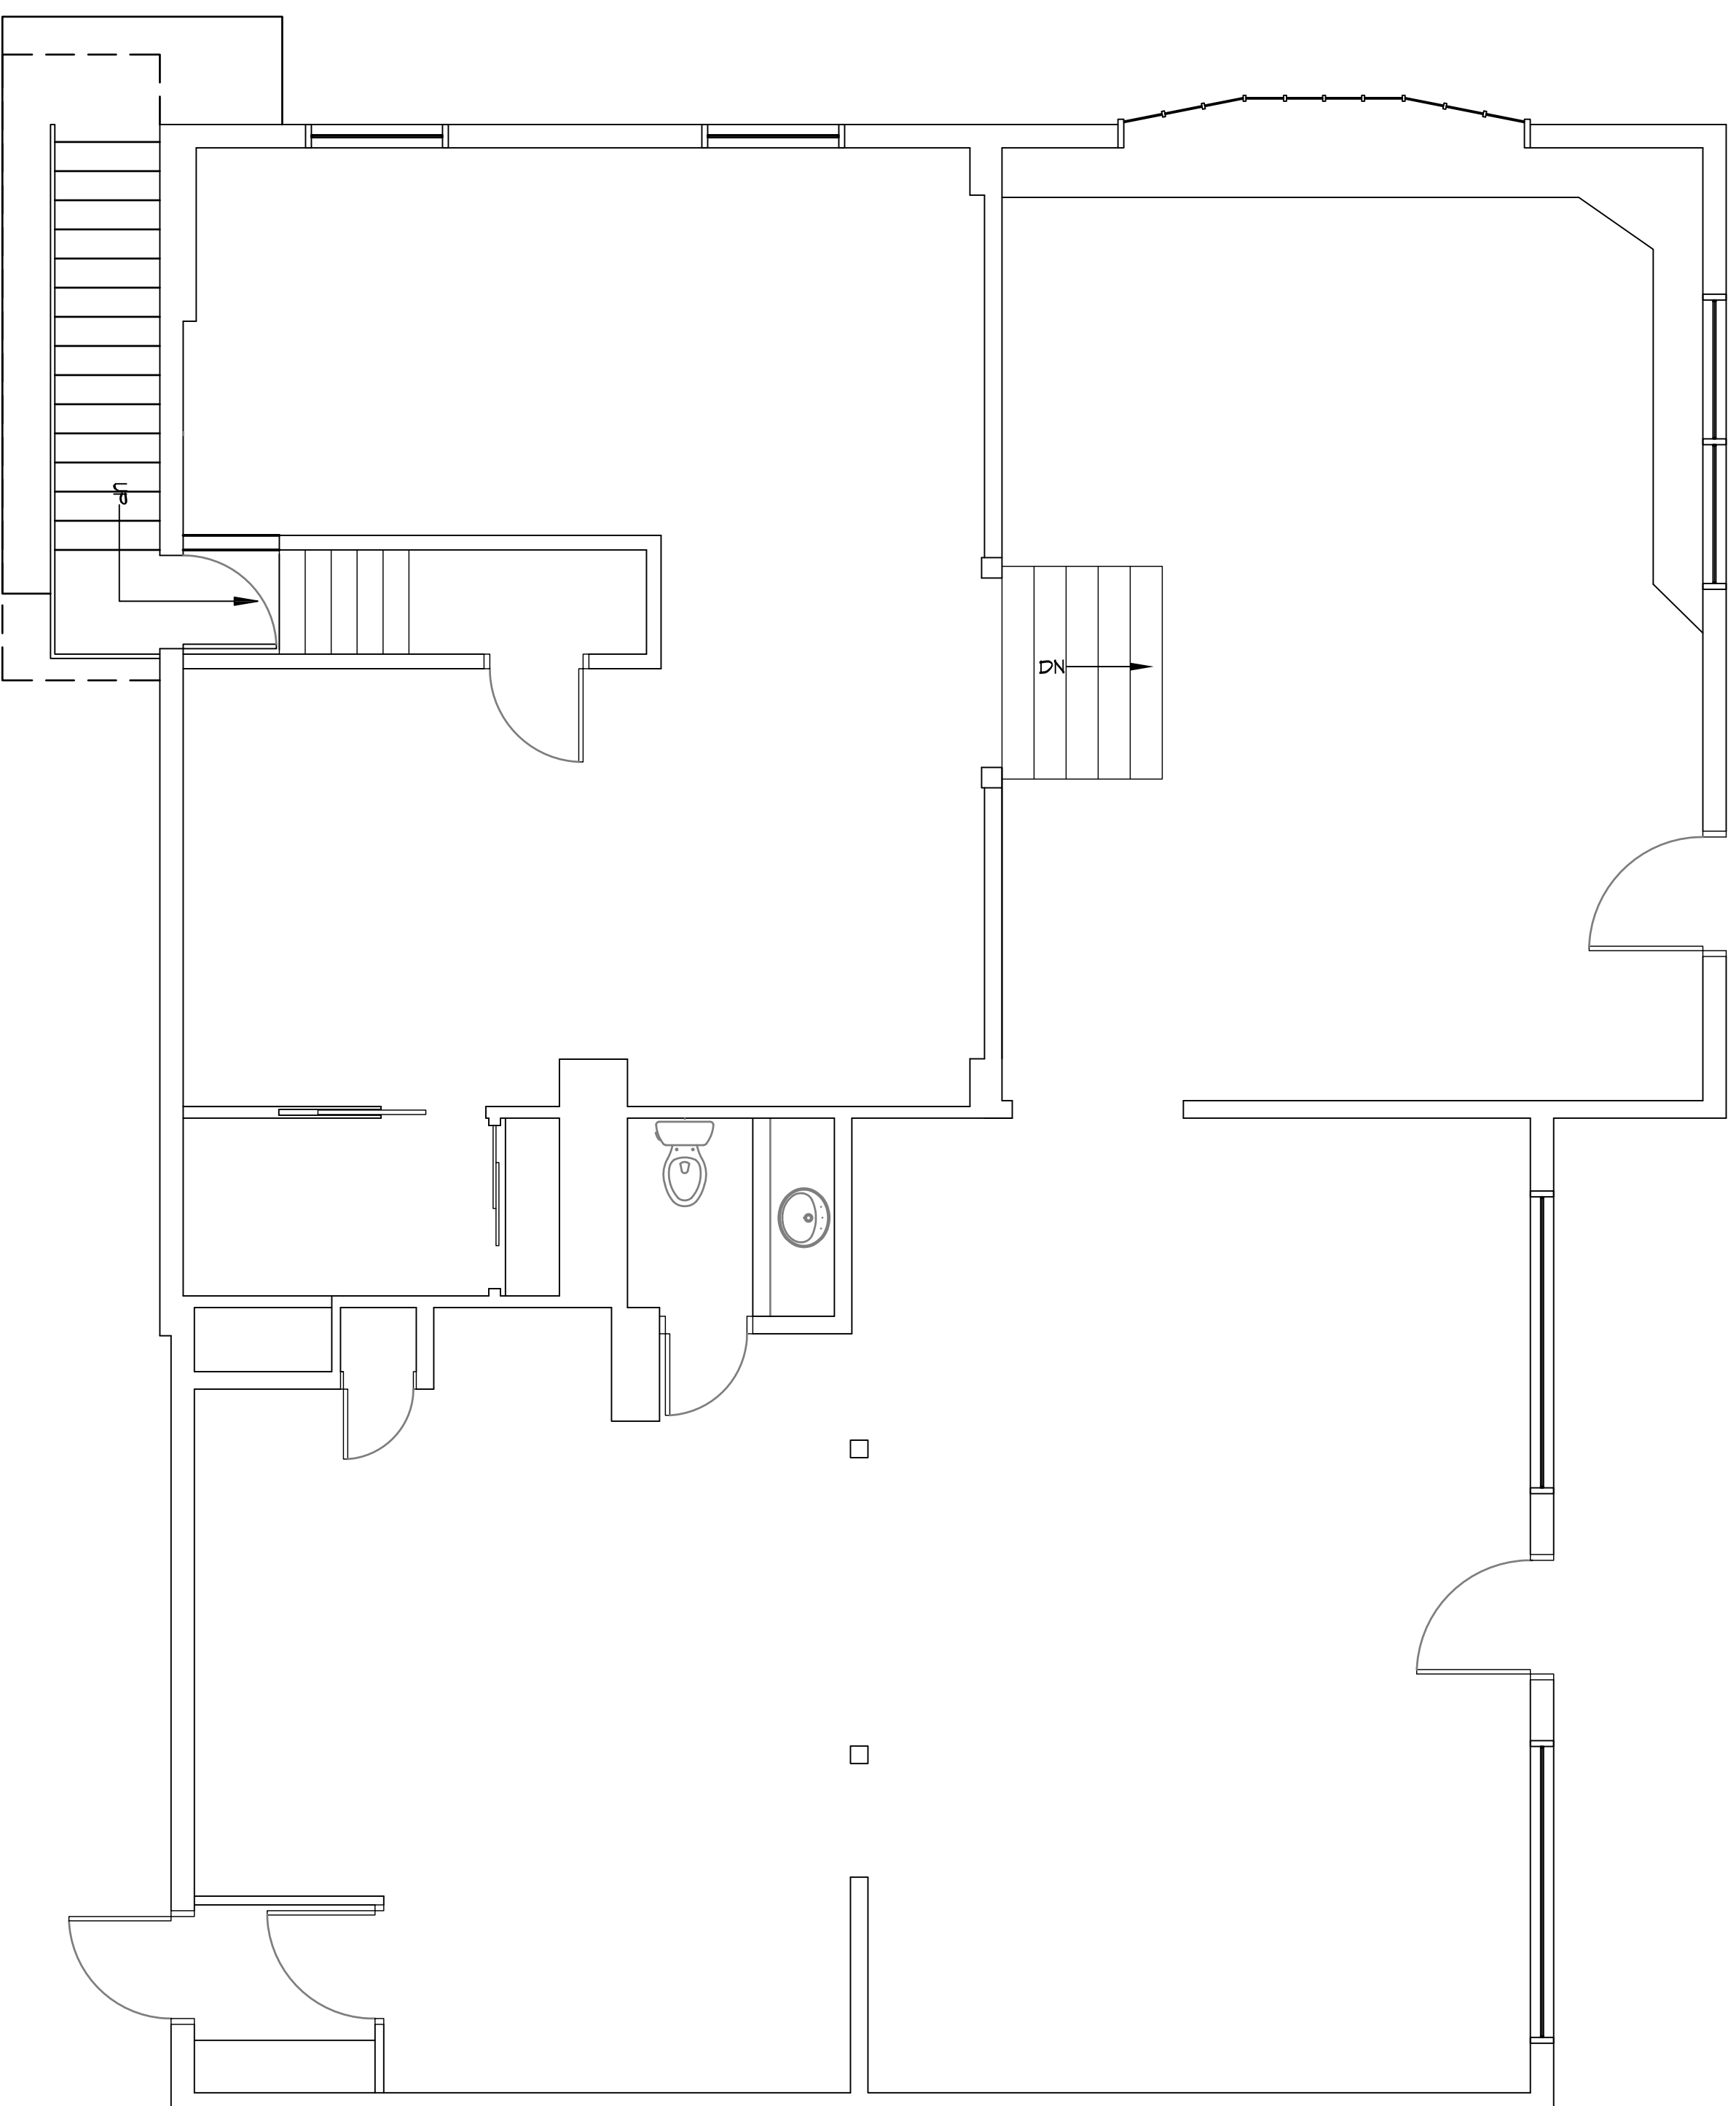

4
A-1
DOMINICAN HAIR DESIGNS - FIRST FLOOR
SCALE: 1/4" = 1'-0"

PROJECT DOMINICAN HAIR DESIGNS 415 GLASSBORO ROAD WOODBURY HEIGHTS, NJ - 08097	SHEET TITLE PROPOSED FLOOR PLAN	OWNER ALEXANDER MARTINEZ 415 GLASSBORO ROAD WOODBURY HEIGHTS, NJ - 08097	N.J. LIC. NO. 21AC00069700 NCARB CERT. NO. 52314 PA. LIC. NO. AX004265L
REVISIONS NO. DATE	ISSUE DATE OCT 27, 2022	DRAWN BY CHD/DAK	TITLE A-2
PROJECT NO. 22038	SCALE 1/4" = 1'-0"	ARCHITECT Robbie Conley Architect, LLC 596 Glassboro Road Woodbury Heights, New Jersey, 08097 (856)-845-7500 FAX:(856)-853-0528	AI-14159 NJ